


BRACKET DETAIL 1:1

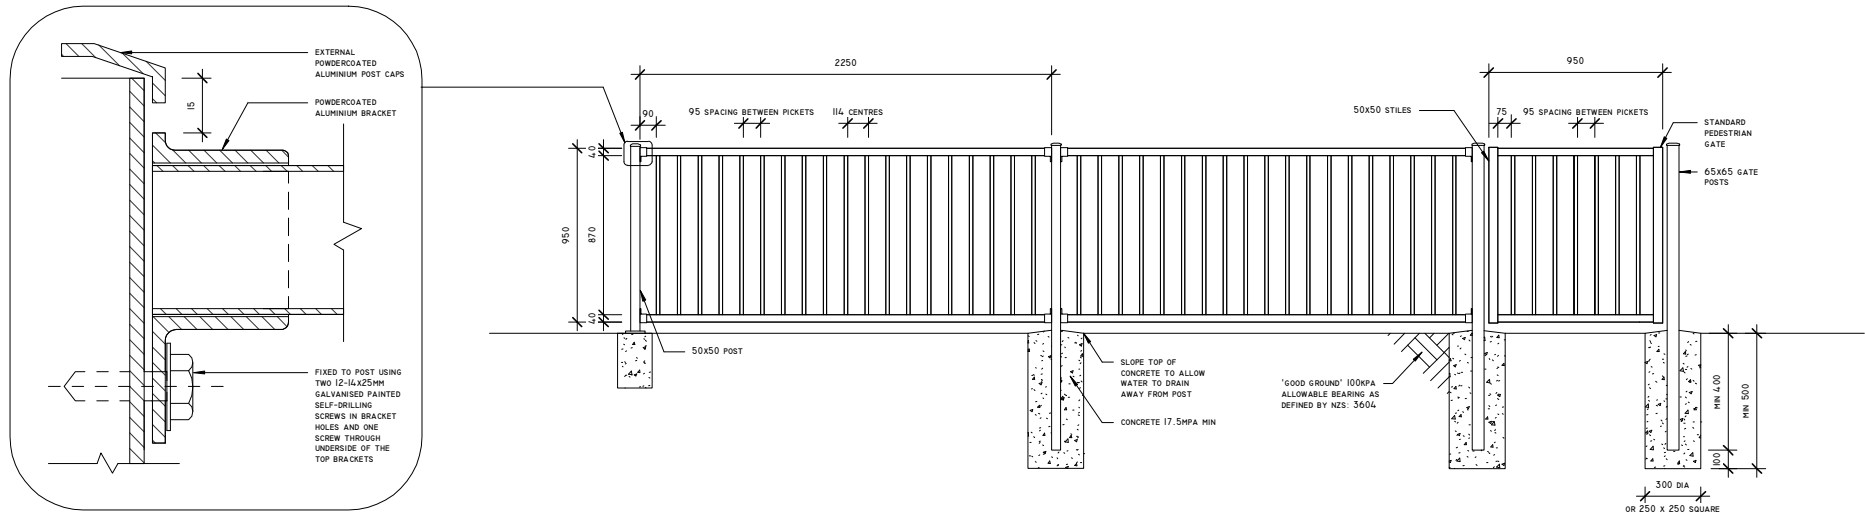

Terranota Ltd, P.O. Box 1703 Invercargill 1703
 Telephone: 0800 003 006
 Fax: 03 215 8248
 Email: enquiries@boundaryline.co.nz
 Website: www.boundaryline.co.nz

Model
DuraPanel® Delta 950mm

For use on Swimming Pools, External Balconies or Retaining Walls, please refer to our Producer Statements for further specifications.

Rail Profile	40x40mm Square Aluminium with R3 radius on corners
Picket Profile	19x19mm Square Aluminium with R3 radius on corners
Panel Length	2250x950mm
Flanged Post	50x50x1050mm (125mm square flange) M12 fixing
In-ground Post	50x50x1550mm

Bracket Fixing	External Aluminium Bracket (adjustable brackets available for angled corners)
Post Caps	External Aluminium Caps (Standard) or Internal Plastic Caps (Optional)
Standard Gate Hardware	Unsprung hinge, with Key-Lockable Latch
Child Safety Gate Hardware	Self-closing hinges, with Magnetic Top-Pull Latch

Issue Date	3-3-2016
Unless Otherwise Specified:	All units in Millimetres Linear Tolerances +/- 0.5mm overall Angular Tolerances +/- 0.5mm overall

Scale	1:20
Revision	-.-