


PicketPanel Rondo 1500

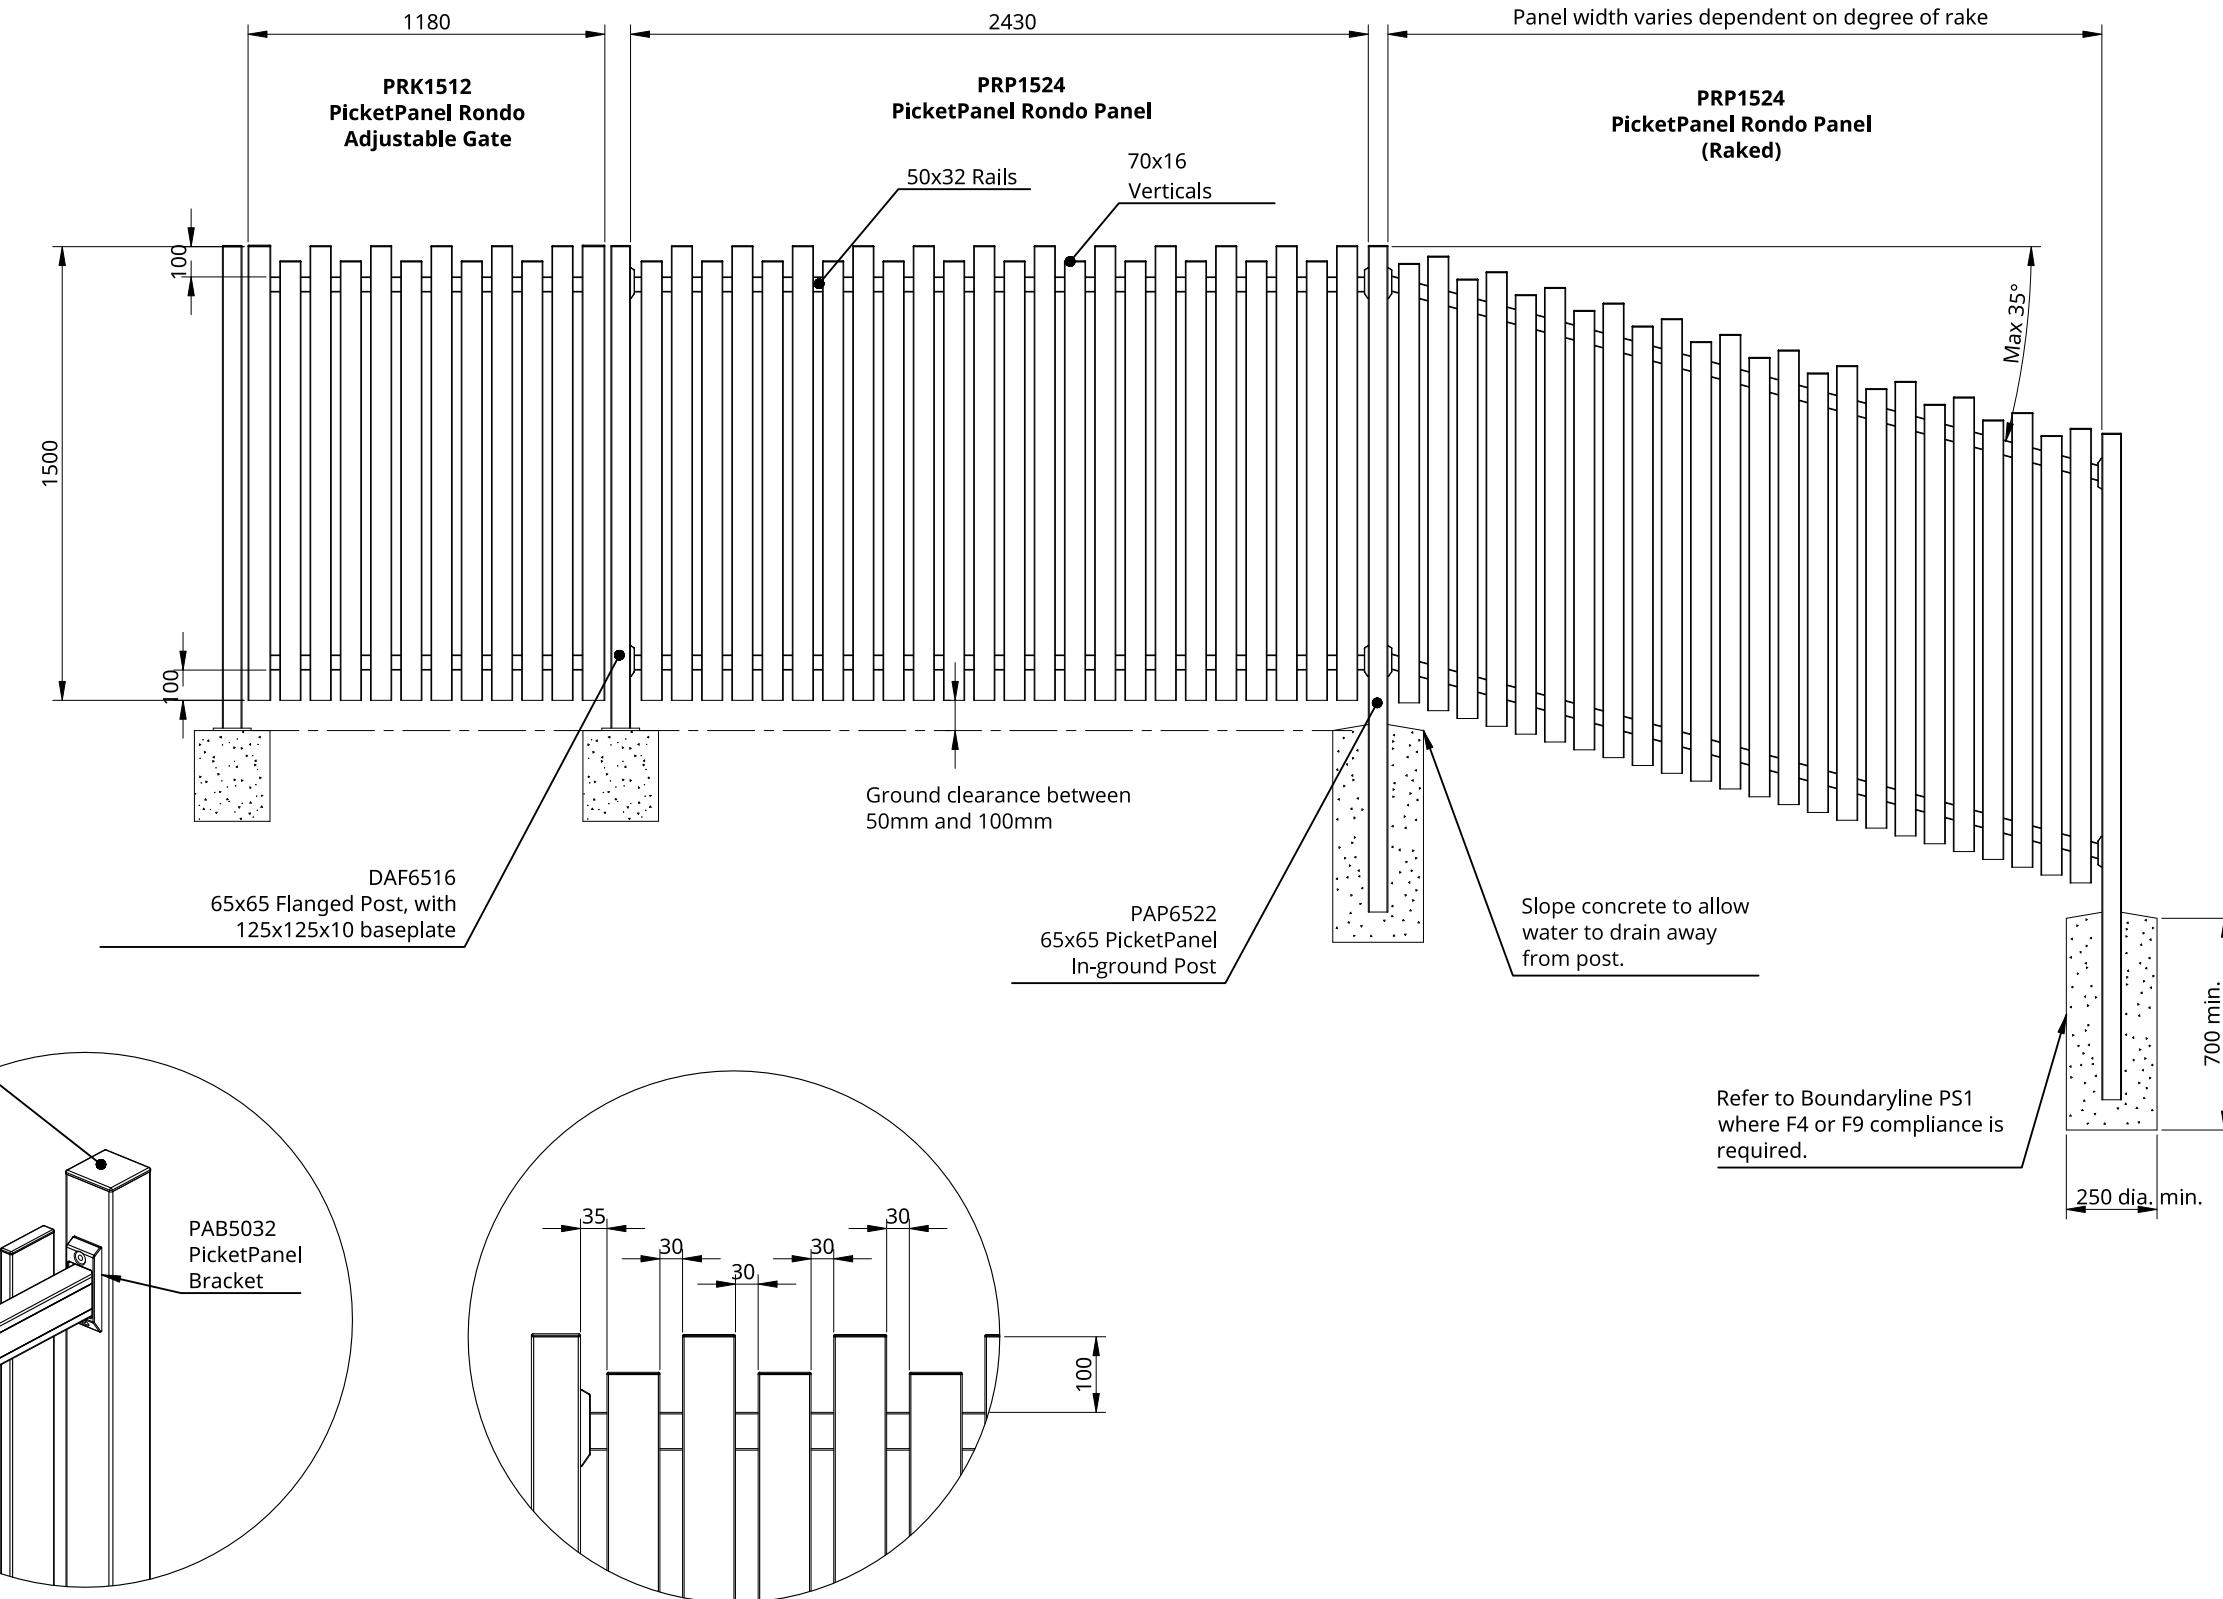

Boundaryline Ltd.
60 Basstian Street, Invercargill
Phone: 0800 003 006
Email: enquiries@boundaryline.co.nz
Website: www.boundaryline.co.nz
All rights reserved to Boundaryline Ltd.
© Copyright June 2025.

SIZE	DATE ISSUED	NAME	CODE	HEIGHT x WIDTH (mm)	RAIL PROFILE (mm)	C-POSTS (mm)	FLANGED POSTS (mm)	IN-GROUND POSTS (mm)	POST CAPS
A3	2025-05-21	PicketPanel Rondo Panel	PRP1524	1500 x 2430mm	50 x 32mm		65 x 65 x 1600mm	65 x 65 x 2200mm	Internal Plastic Caps
REV.	SHEET 1 of 1								
SCALE 1:25	DO NOT SCALE DRAWING	PicketPanel Rondo Adjustable Gate	PRK1512	1500 x up to 1180	50 x 32mm				