


SentryPanel Flat Top 1800

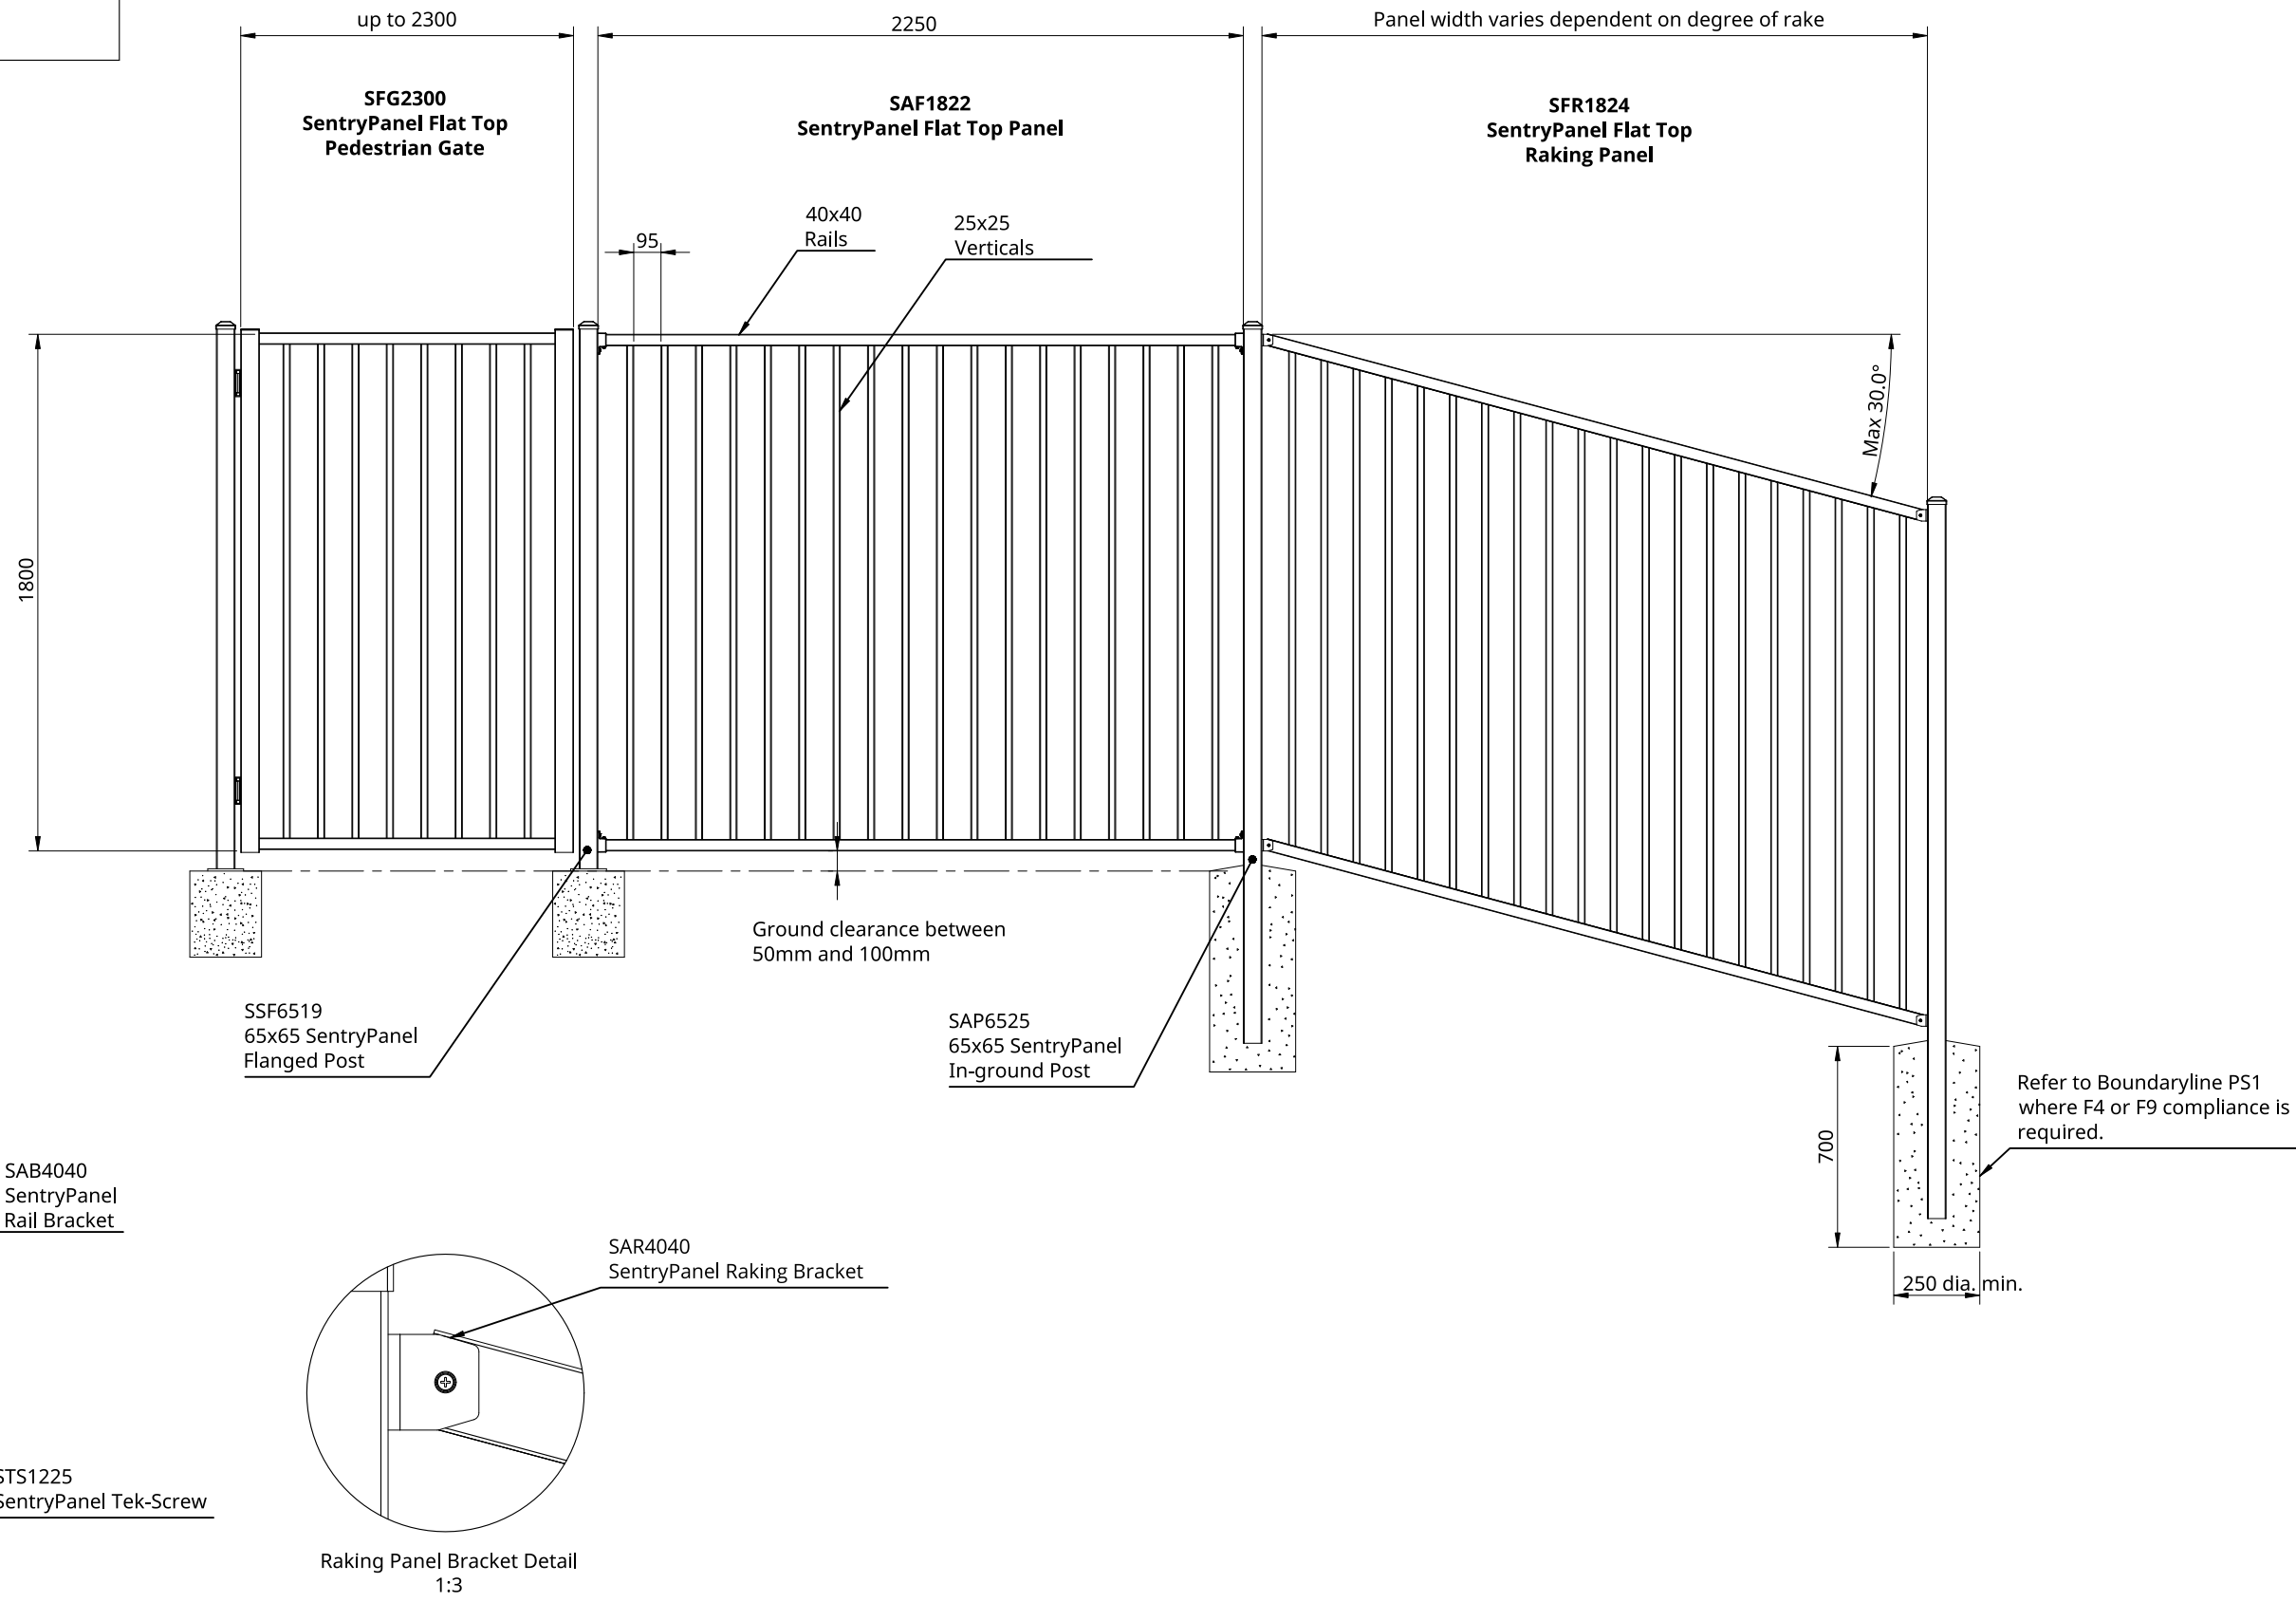

Boundaryline Ltd.
60 Basstian Street, Invercargill
Phone: 0800 003 006
Email: enquiries@boundaryline.co.nz
Website: www.boundaryline.co.nz
All rights reserved to Boundaryline Ltd.
© Copyright June 2025.

SIZE	DATE ISSUED	NAME	CODE	HEIGHT x WIDTH (mm)	RAIL PROFILE (mm)	C-POSTS (mm)	FLANGED POSTS (mm)	IN-GROUND POSTS (mm)	POST CAPS
A3	2025-05-06	SentryPanel Flat Top Panel	SAF1822	1800 x 2250	40 x 40		65 x 65 x 1900	65 x 65 x 2500	External Aluminium Caps
REV.	SHEET 1 of 1	SentryPanel Flat Top Raking Panel	SFR1824	1800 x up to 2400	40 x 40		65 x 65 x 1900	65 x 65 x 2500	External Aluminium Caps
SCALE 1:25	DO NOT SCALE DRAWING	SentryPanel Flat Top Pedestrian Gate	SFG2300	1800 x up to 2300	40 x 40				