
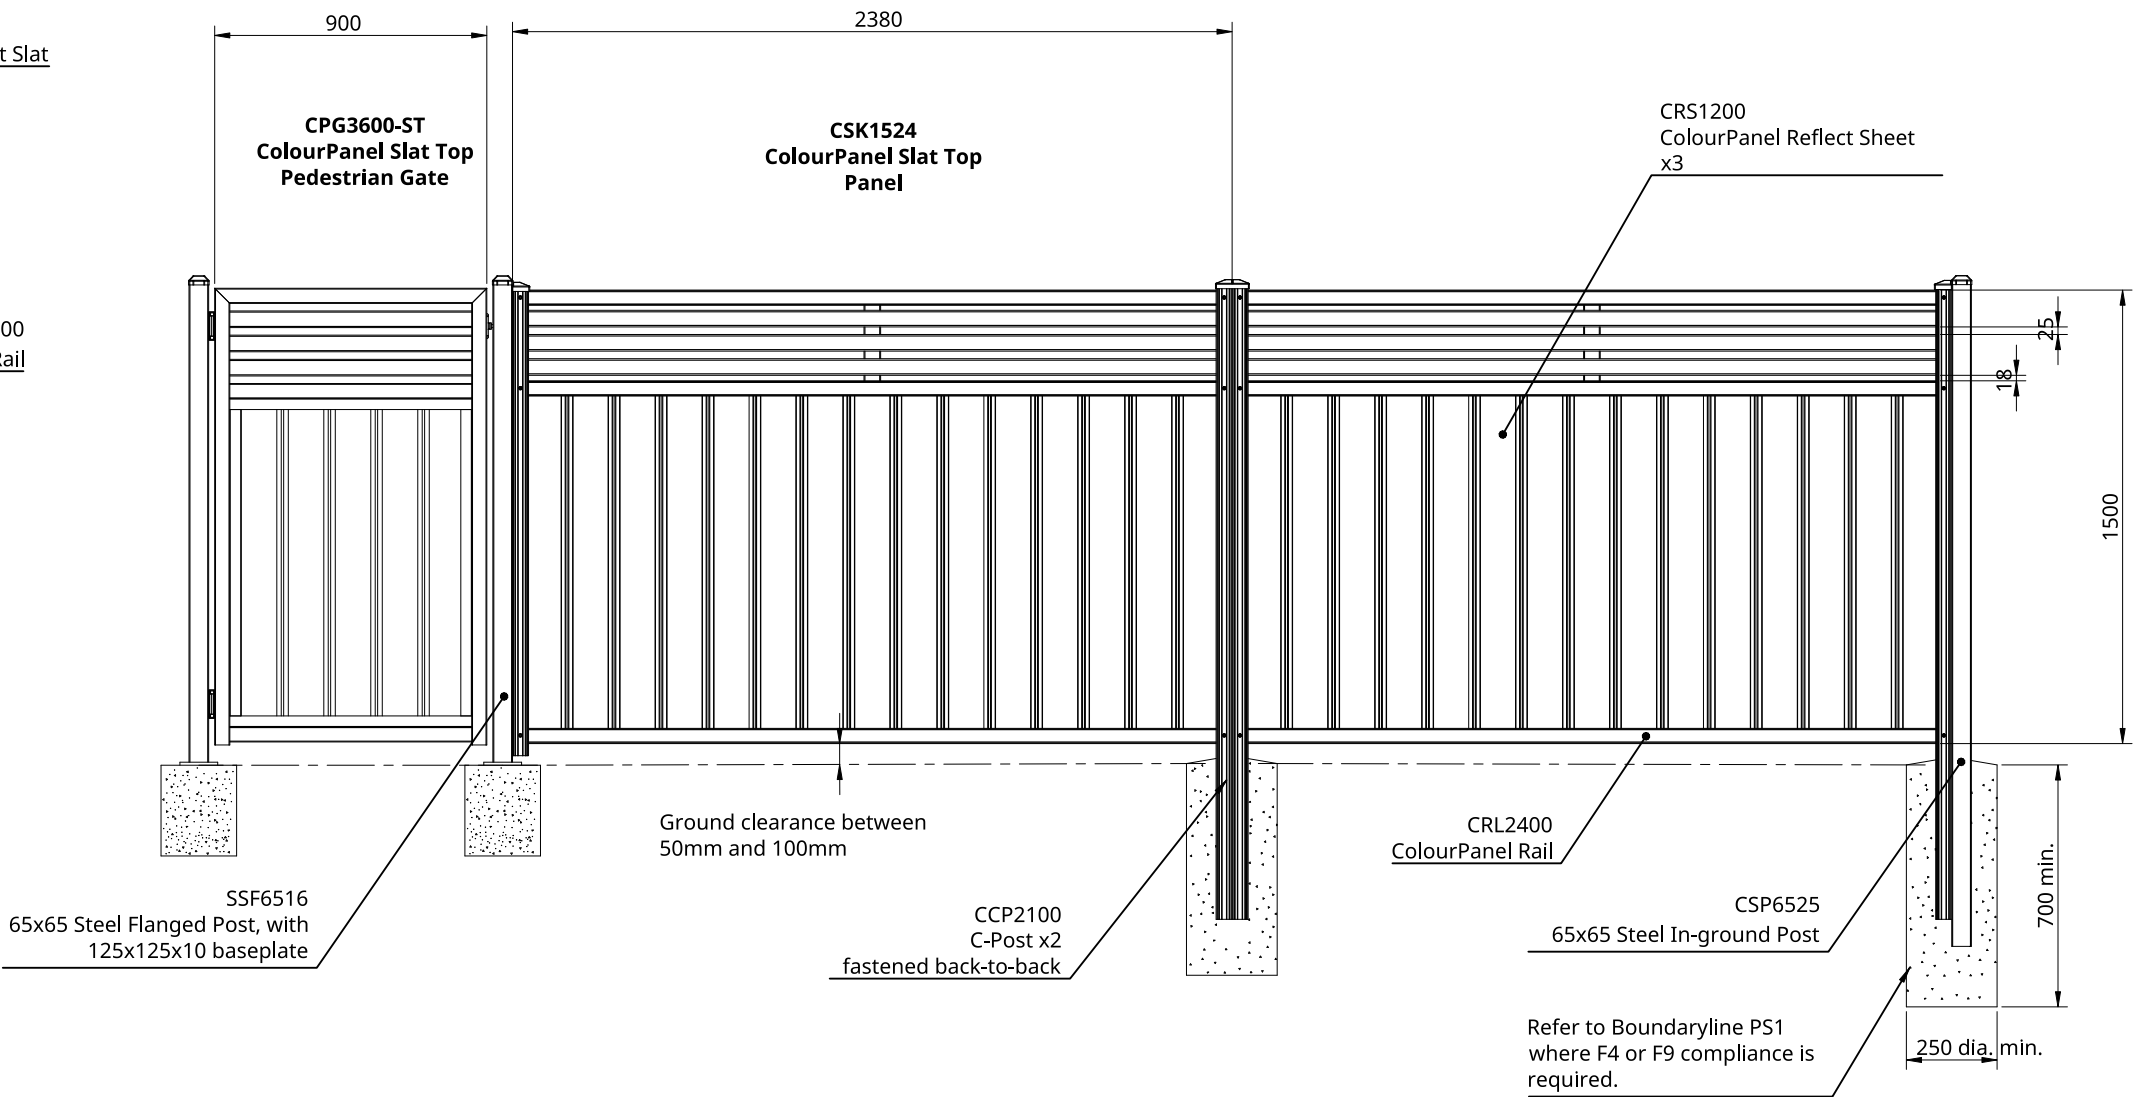
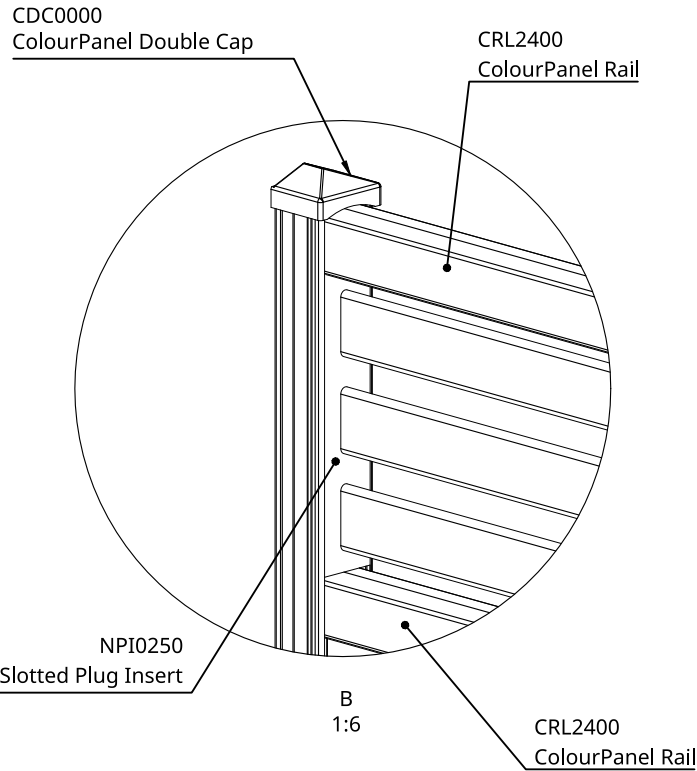


ColourPanel Slat Top 1500

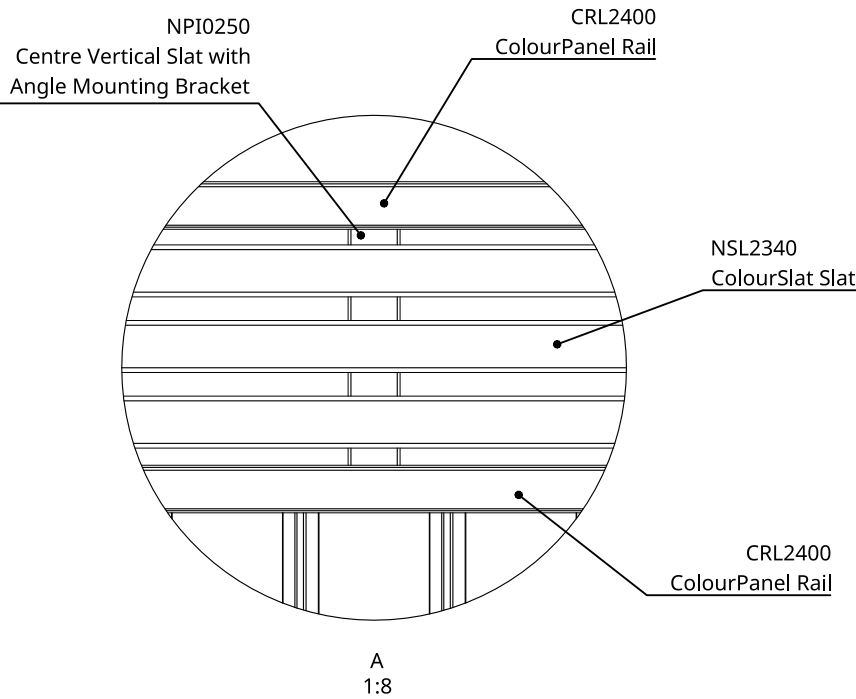

Boundaryline Ltd.
60 Basstian Street, Invercargill
Phone: 0800 003 006
Email: enquiries@boundaryline.co.nz
Website: www.boundaryline.co.nz
All rights reserved to Boundaryline Ltd.
© Copyright June 2025.

SIZE	DATE ISSUED
A3	2025-05-11
REV.	SHEET
	1 of 1
SCALE	DO NOT SCALE
1:25	DRAWING

NAME	CODE	HEIGHT x WIDTH (mm)	RAIL PROFILE (mm)	C-POSTS (mm)	FLANGED POSTS (mm)	IN-GROUND POSTS (mm)	POST CAPS
ColourPanel Slat Top Panel	CSK1524	1500 x 2380	50 x 40	62 x 50 x 2100	65 x 65 x 1600	65 x 65 x 2500	External Plastic Caps
ColourPanel Slat Top Pedestrian Gate	CPG3600-ST	1500 x up to 3600	50 x 40		65 x 65 x 1600	65 x 65 x 2500	