


ColourSlat 1800

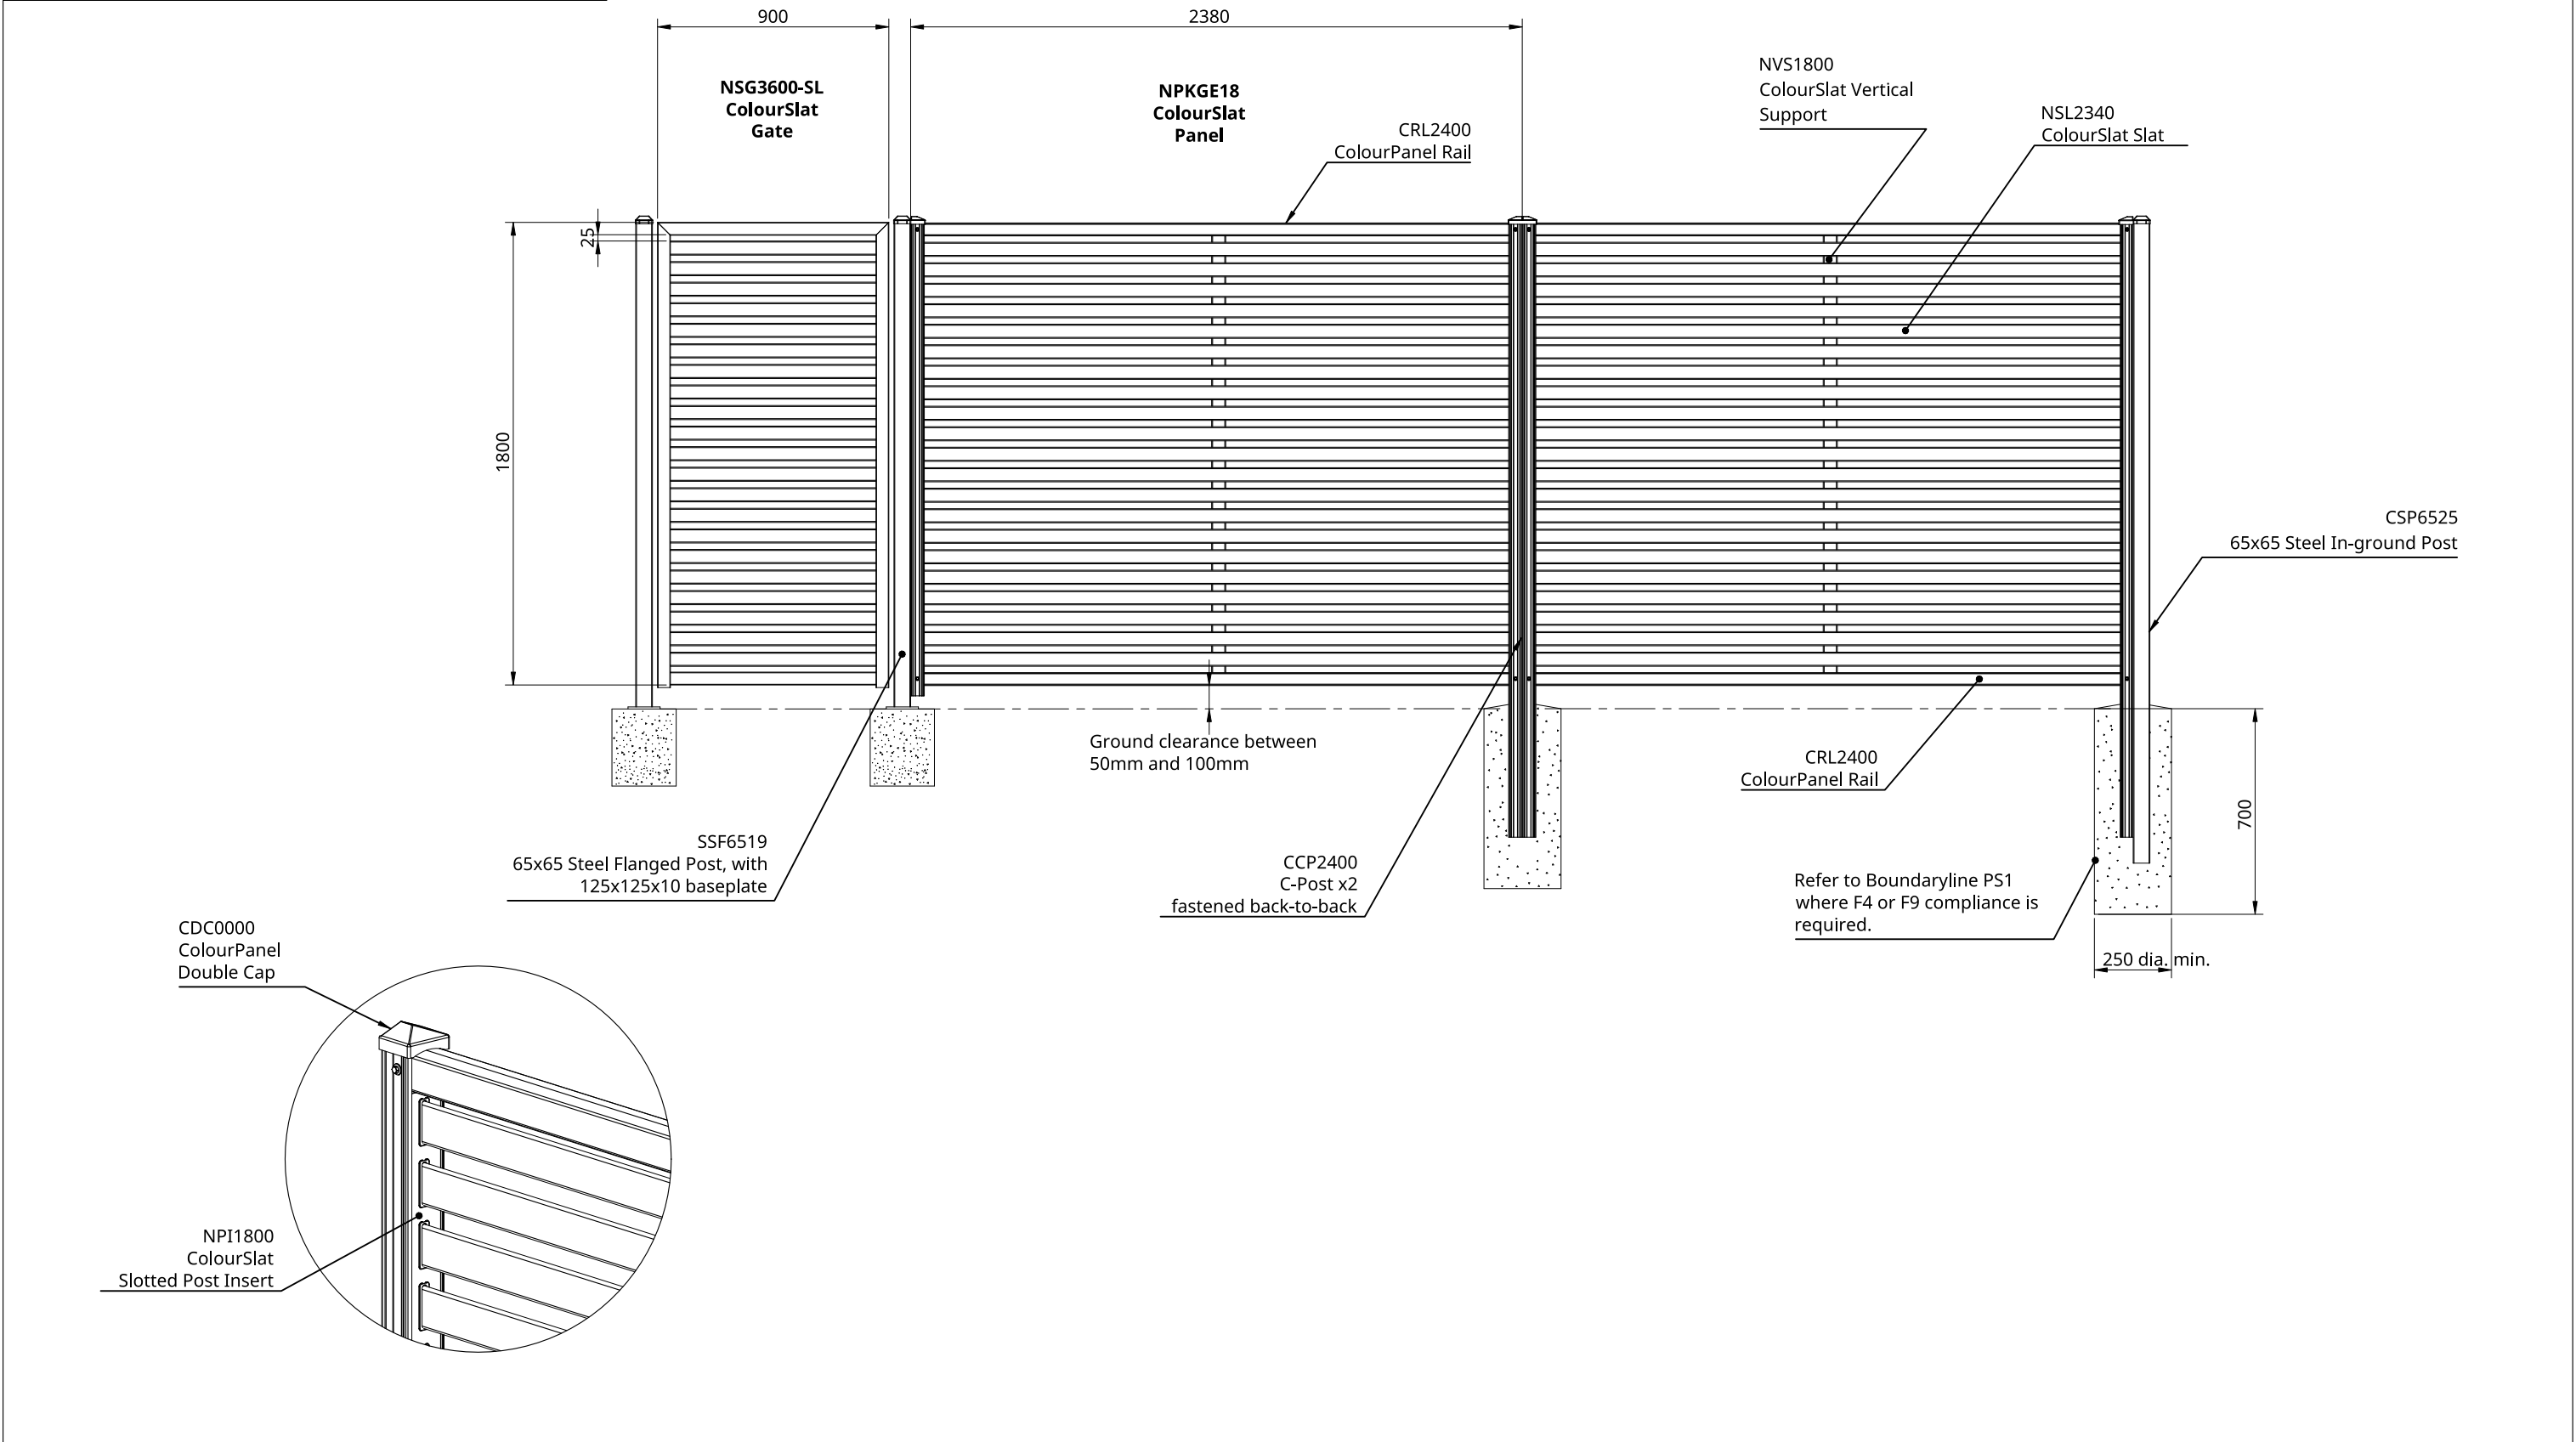

Boundaryline Boundaryline Ltd. 60 Basstian Street, Invercargill Phone: 0800 003 006 Email: enquiries@boundaryline.co.nz Website: www.boundaryline.co.nz All rights reserved to Boundaryline Ltd. © Copyright June 2025.	SIZE A3	DATE ISSUED 2025-03-17	NAME	CODE	HEIGHT x WIDTH (mm)	RAIL PROFILE (mm)	C-POSTS (mm)	FLANGED POSTS (mm)	IN-GROUND POSTS (mm)	POST CAPS
	REV.	SHEET 1 of 1	ColourSlat Panel	NPKG18	1800 x 2380	50 x 40	62 x 50 x 2400	65 x 65 x 1900	65 x 65 x 2500	External Plastic Caps
	SCALE 1:25	DO NOT SCALE DRAWING	ColourSlat Gate	NSG3600-SL	up to 1800 x up to 3600	50 x 40		65 x 65 x 1900	65 x 65 x 2500	