
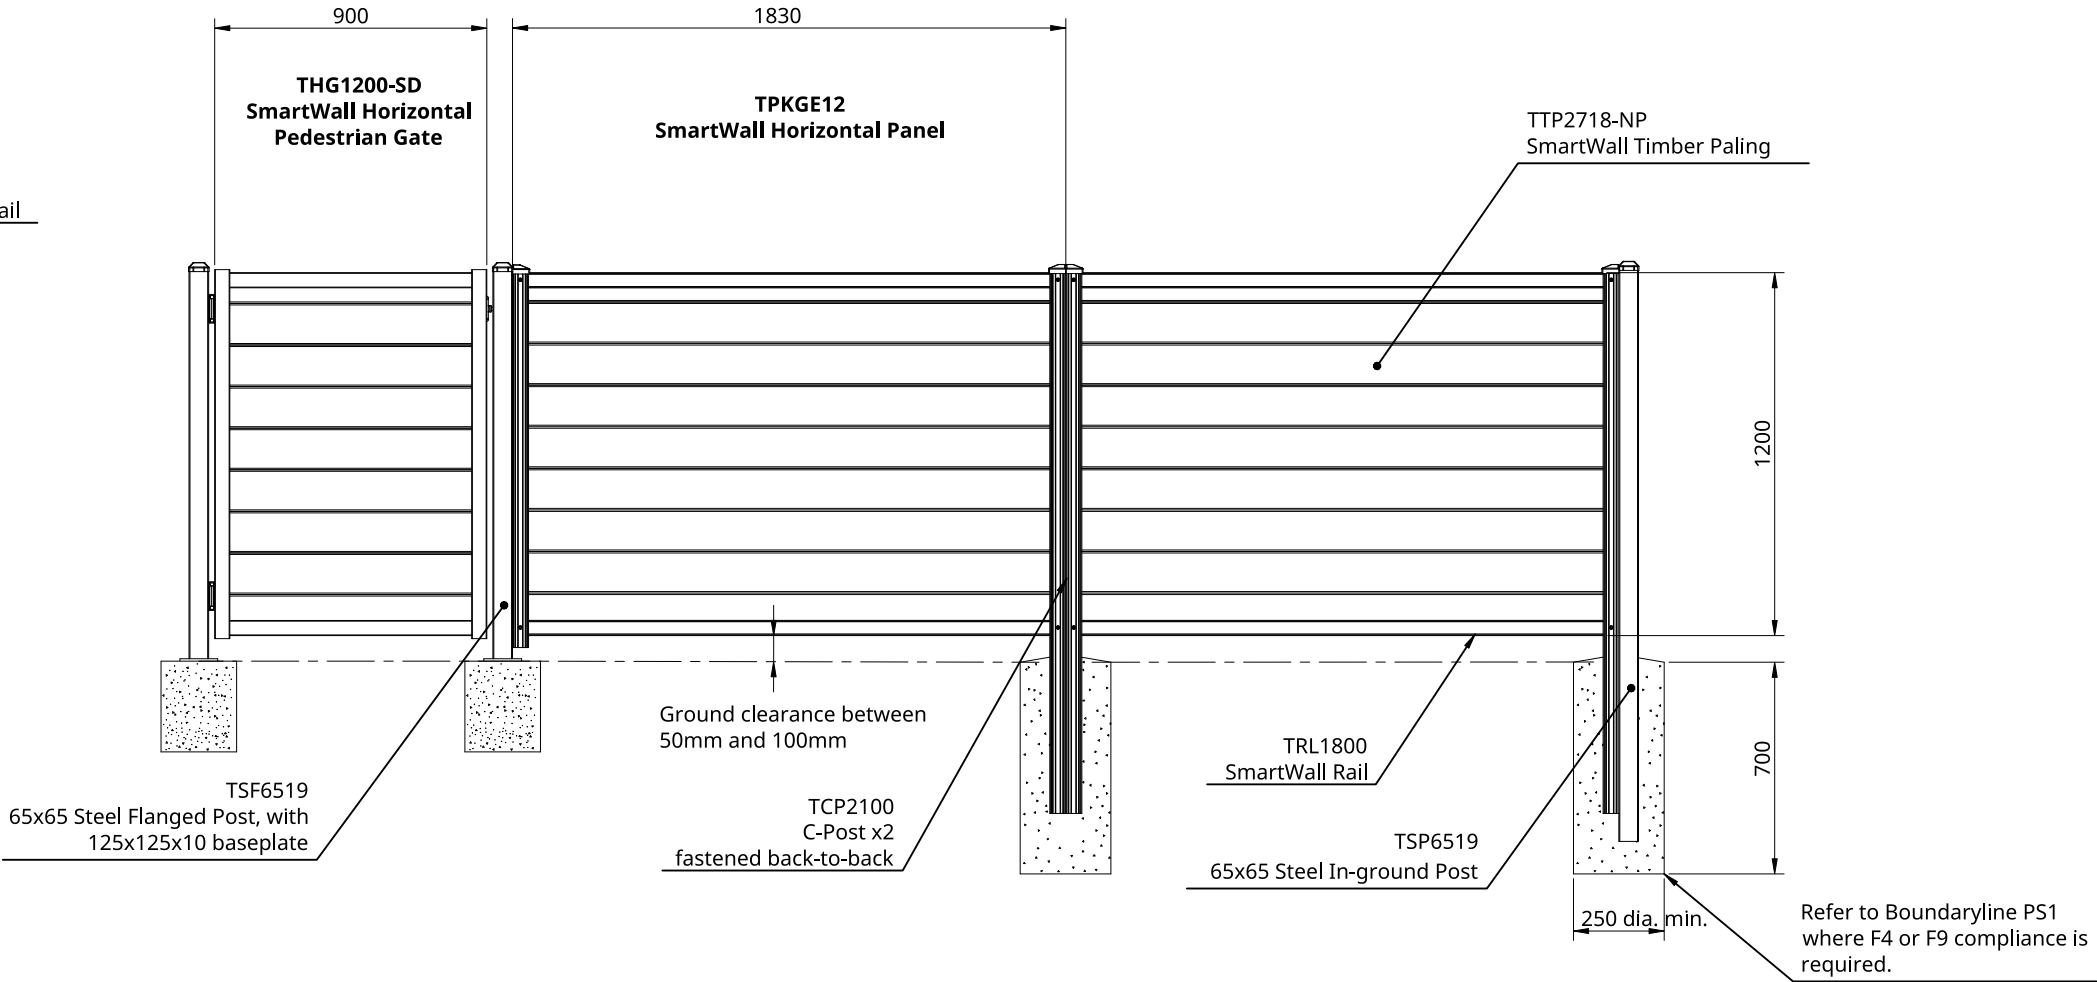


SmartWall Horizontal 1200

TDC0000
SmartWall Double Cap

TRL1800
SmartWall Rail

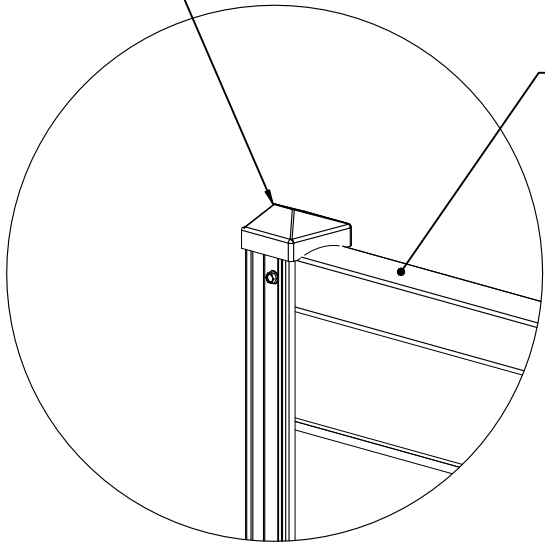

Boundaryline Ltd.
60 Basstian Street, Invercargill
Phone: 0800 003 006
Email: enquiries@boundaryline.co.nz
Website: www.boundaryline.co.nz
All rights reserved to Boundaryline Ltd.
© Copyright June 2025.

SIZE	DATE ISSUED	NAME	CODE	HEIGHT x WIDTH (mm)	RAIL PROFILE (mm)	C-POSTS (mm)	FLANGED POSTS (mm)	IN-GROUND POSTS (mm)	POST CAPS
A3	2025-06-03	SmartWall Horizontal Panel	TPKGE12	1200 x 1830	50 x 40	62 x 50 x 1800	65 x 65 x 1600	65 x 65 x 1900	External Plastic Caps
REV.	SHEET 1 of 1								
SCALE 1:25	DO NOT SCALE DRAWING	SmartWall Horizontal Pedestrian Gate	THG1200-SD	1200 x up to 1200	50 x 40		65 x 65 x 1600	65 x 65 x 1900	