


SmartWall Horizontal 1800

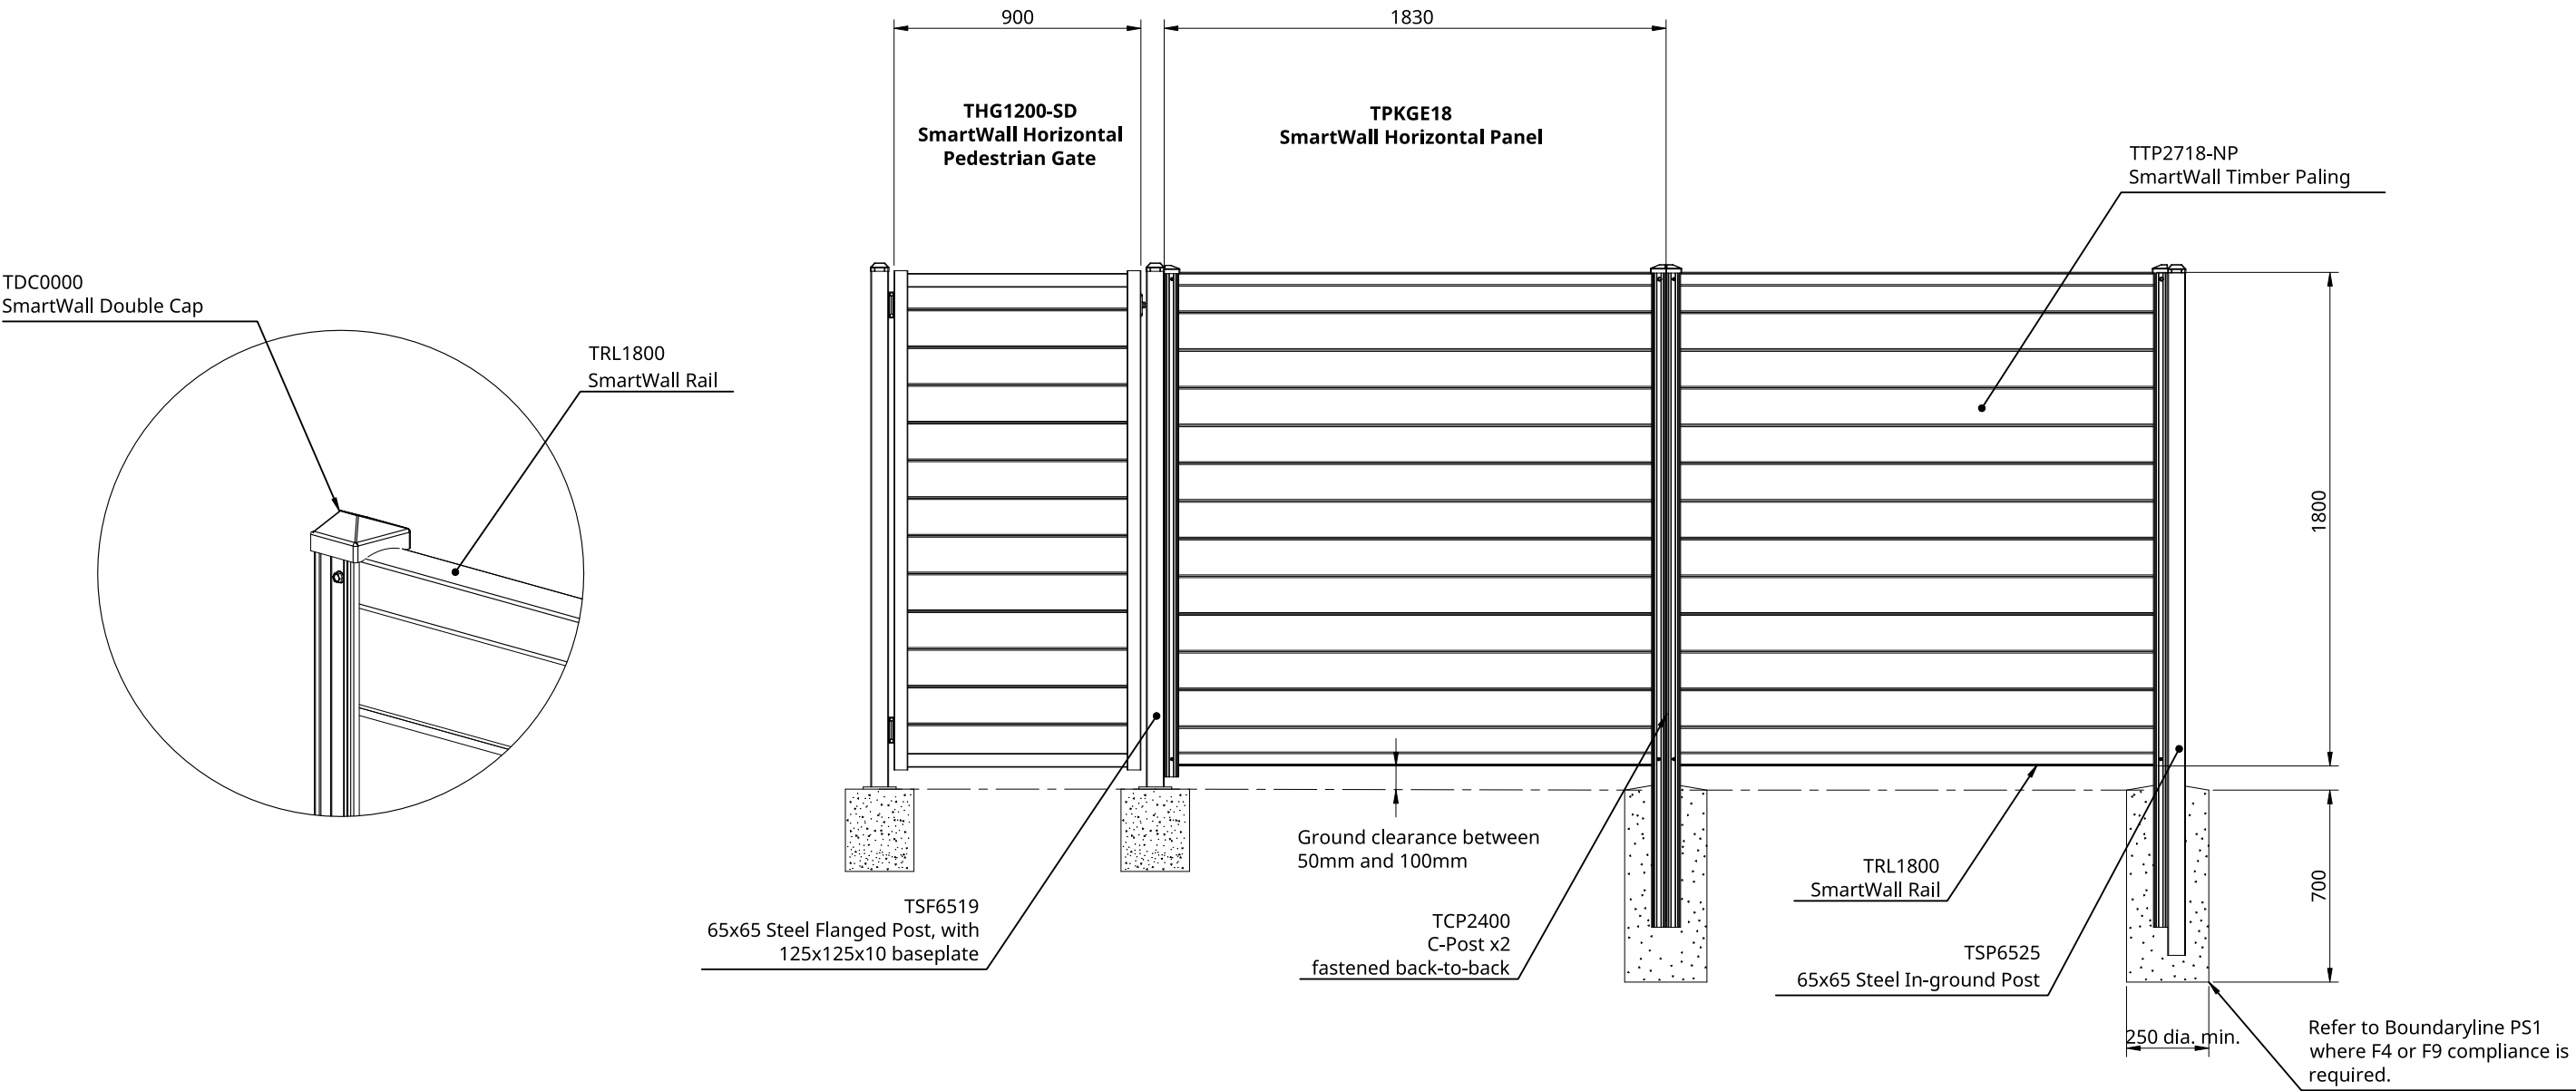

SIZE	DATE ISSUED	NAME	CODE	HEIGHT x WIDTH (mm)	RAIL PROFILE (mm)	C-POSTS (mm)	FLANGED POSTS (mm)	IN-GROUND POSTS (mm)	POST CAPS
A3	2025-06-03	SmartWall Horizontal Panel	TPKGE18	1800 x 1830	50 x 40	62 x 50 x 2400	65 x 65 x 1900	65 x 65 x 2500	External Plastic Caps
REV.	SHEET 1 of 1								
SCALE 1:25	DO NOT SCALE DRAWING	SmartWall Horizontal Pedestrian Gate	THG1200-SD	1800 x up to 1200	50 x 40		65 x 65 x 1900	65 x 65 x 2500	