


SmartWall Horizontal Slat Top 1500

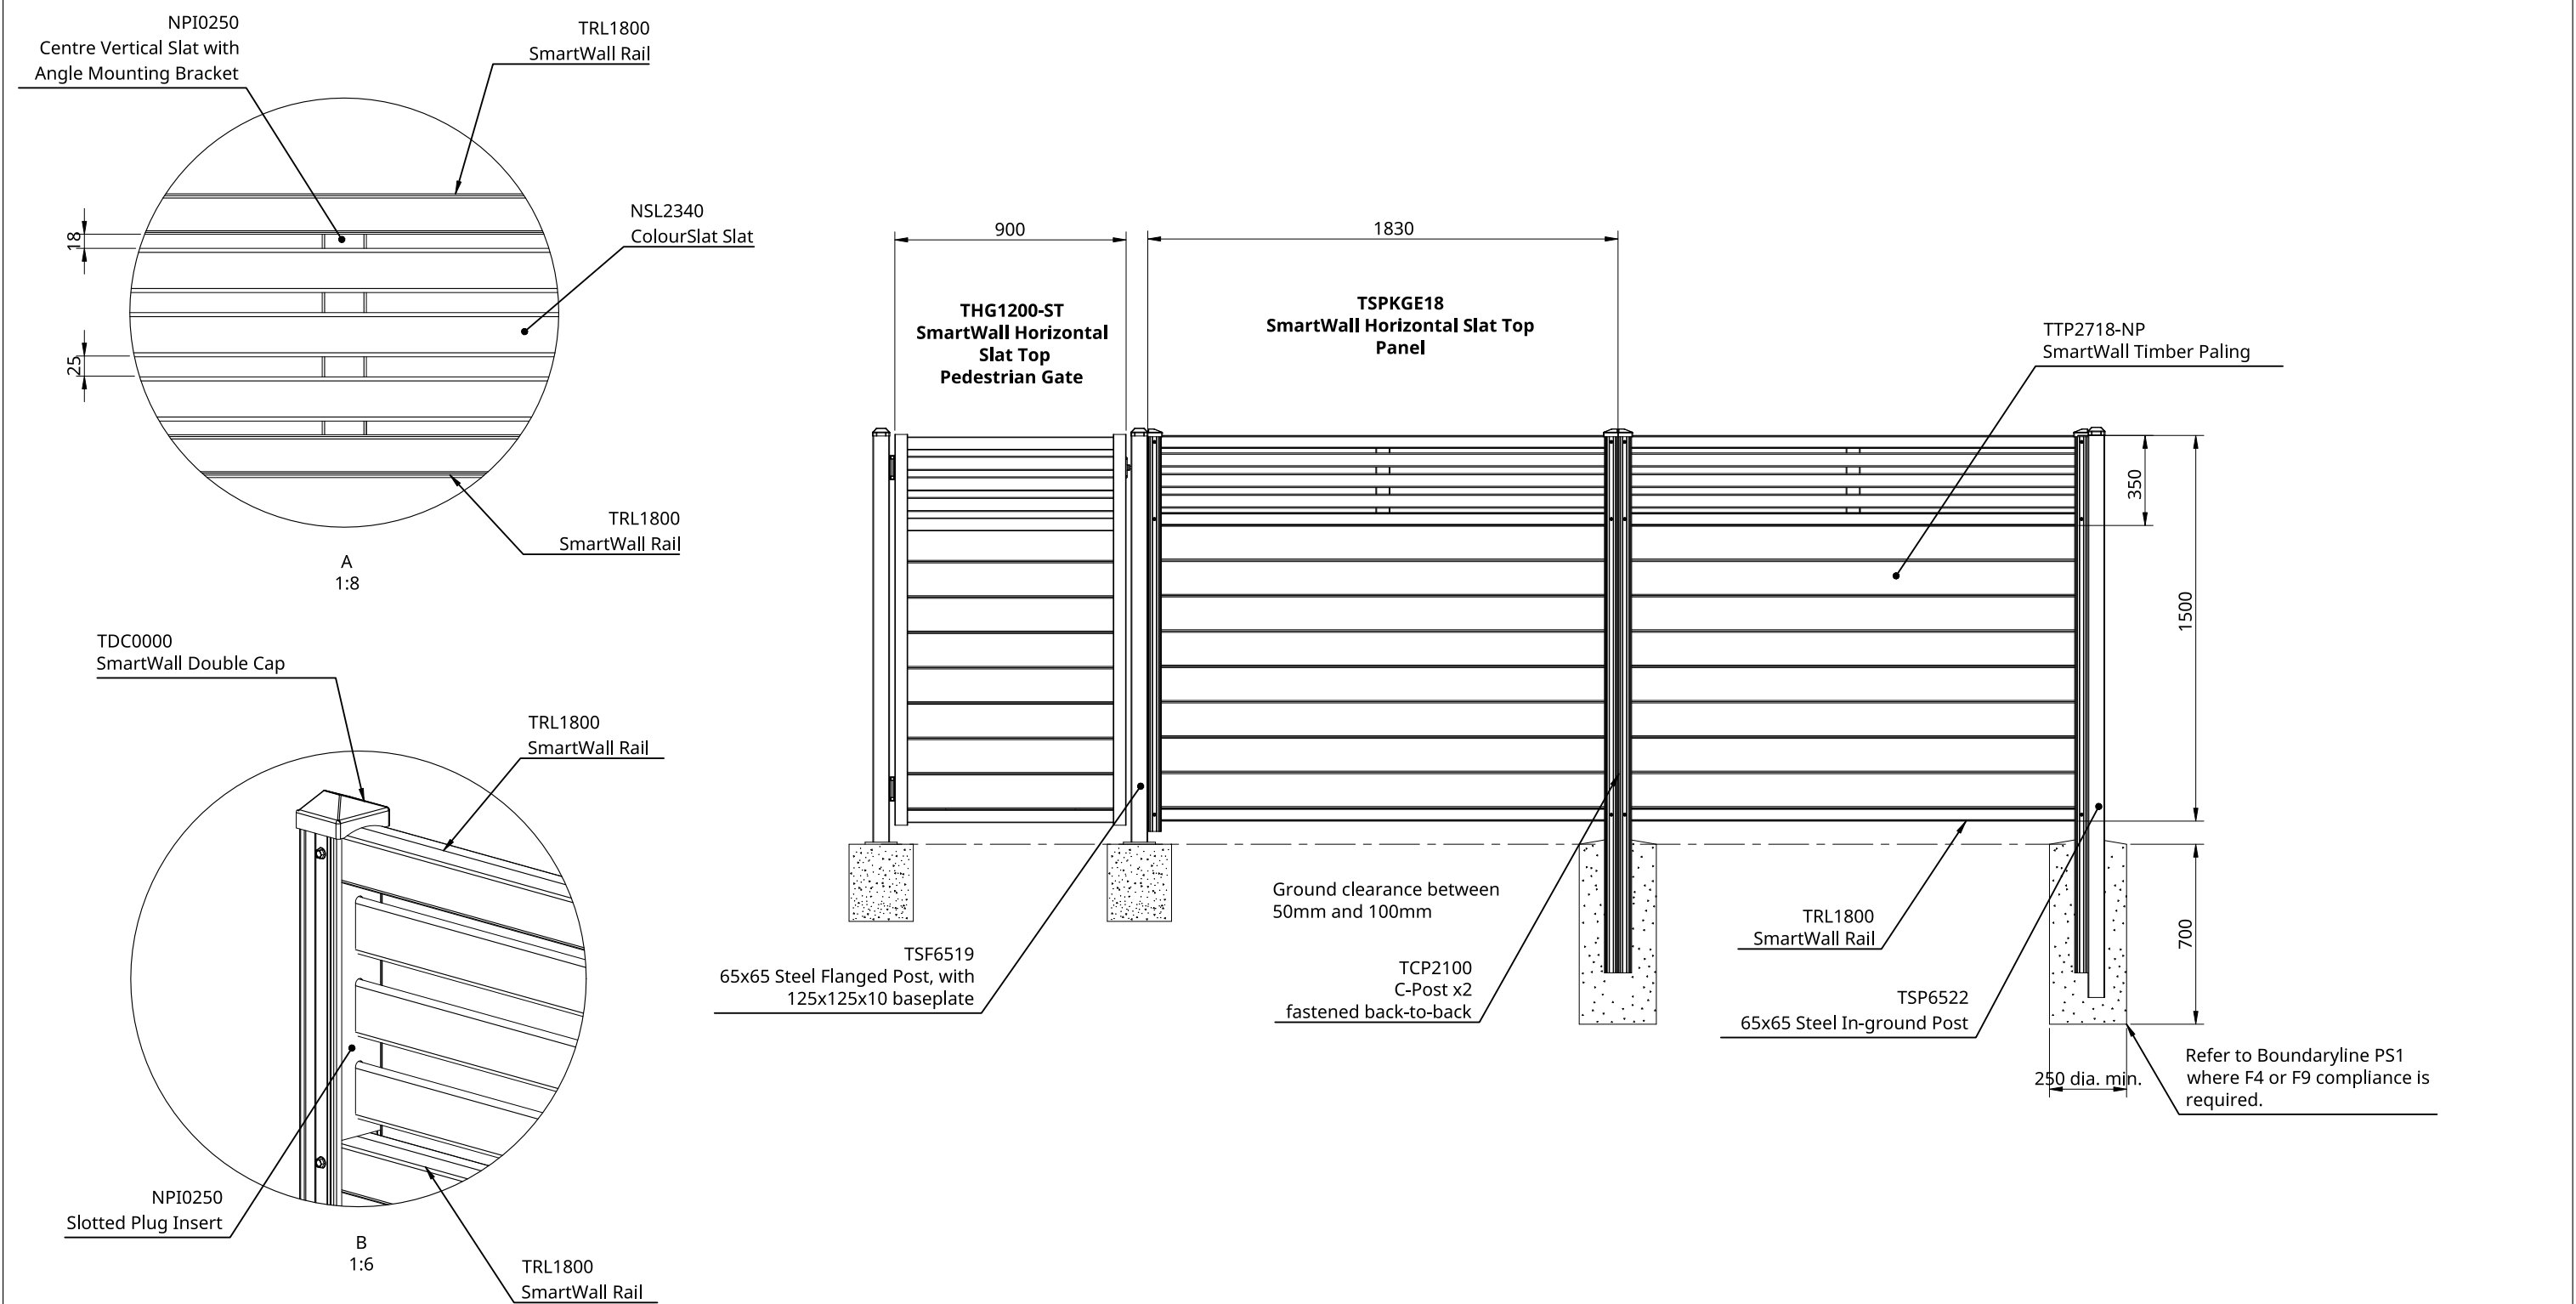

Boundaryline Boundaryline Ltd. 60 Basstian Street, Invercargill Phone: 0800 003 006 Email: enquiries@boundaryline.co.nz Website: www.boundaryline.co.nz All rights reserved to Boundaryline Ltd. © Copyright June 2025.	SIZE A3	DATE ISSUED 2025-06-03	NAME	CODE	HEIGHT x WIDTH (mm)	RAIL PROFILE (mm)	C-POSTS (mm)	FLANGED POSTS (mm)	IN-GROUND POSTS (mm)	POST CAPS
	REV.	SHEET 1 of 1	SmartWall Horizontal Slat Top Panel	TSPKGE18	1500 x 1830	50 x 40	62 x 50 x 2100	65 x 65 x 1600	65 x 65 x 2500	External Plastic Caps
	SCALE 1:25	DO NOT SCALE DRAWING	SmartWall Horizontal Slat Top Pedestrian Gate	THG1200-ST	1500 x up to 3600	50 x 40		65 x 65 x 1600	65 x 65 x 2500	