


# PicketPanel Forte 1800

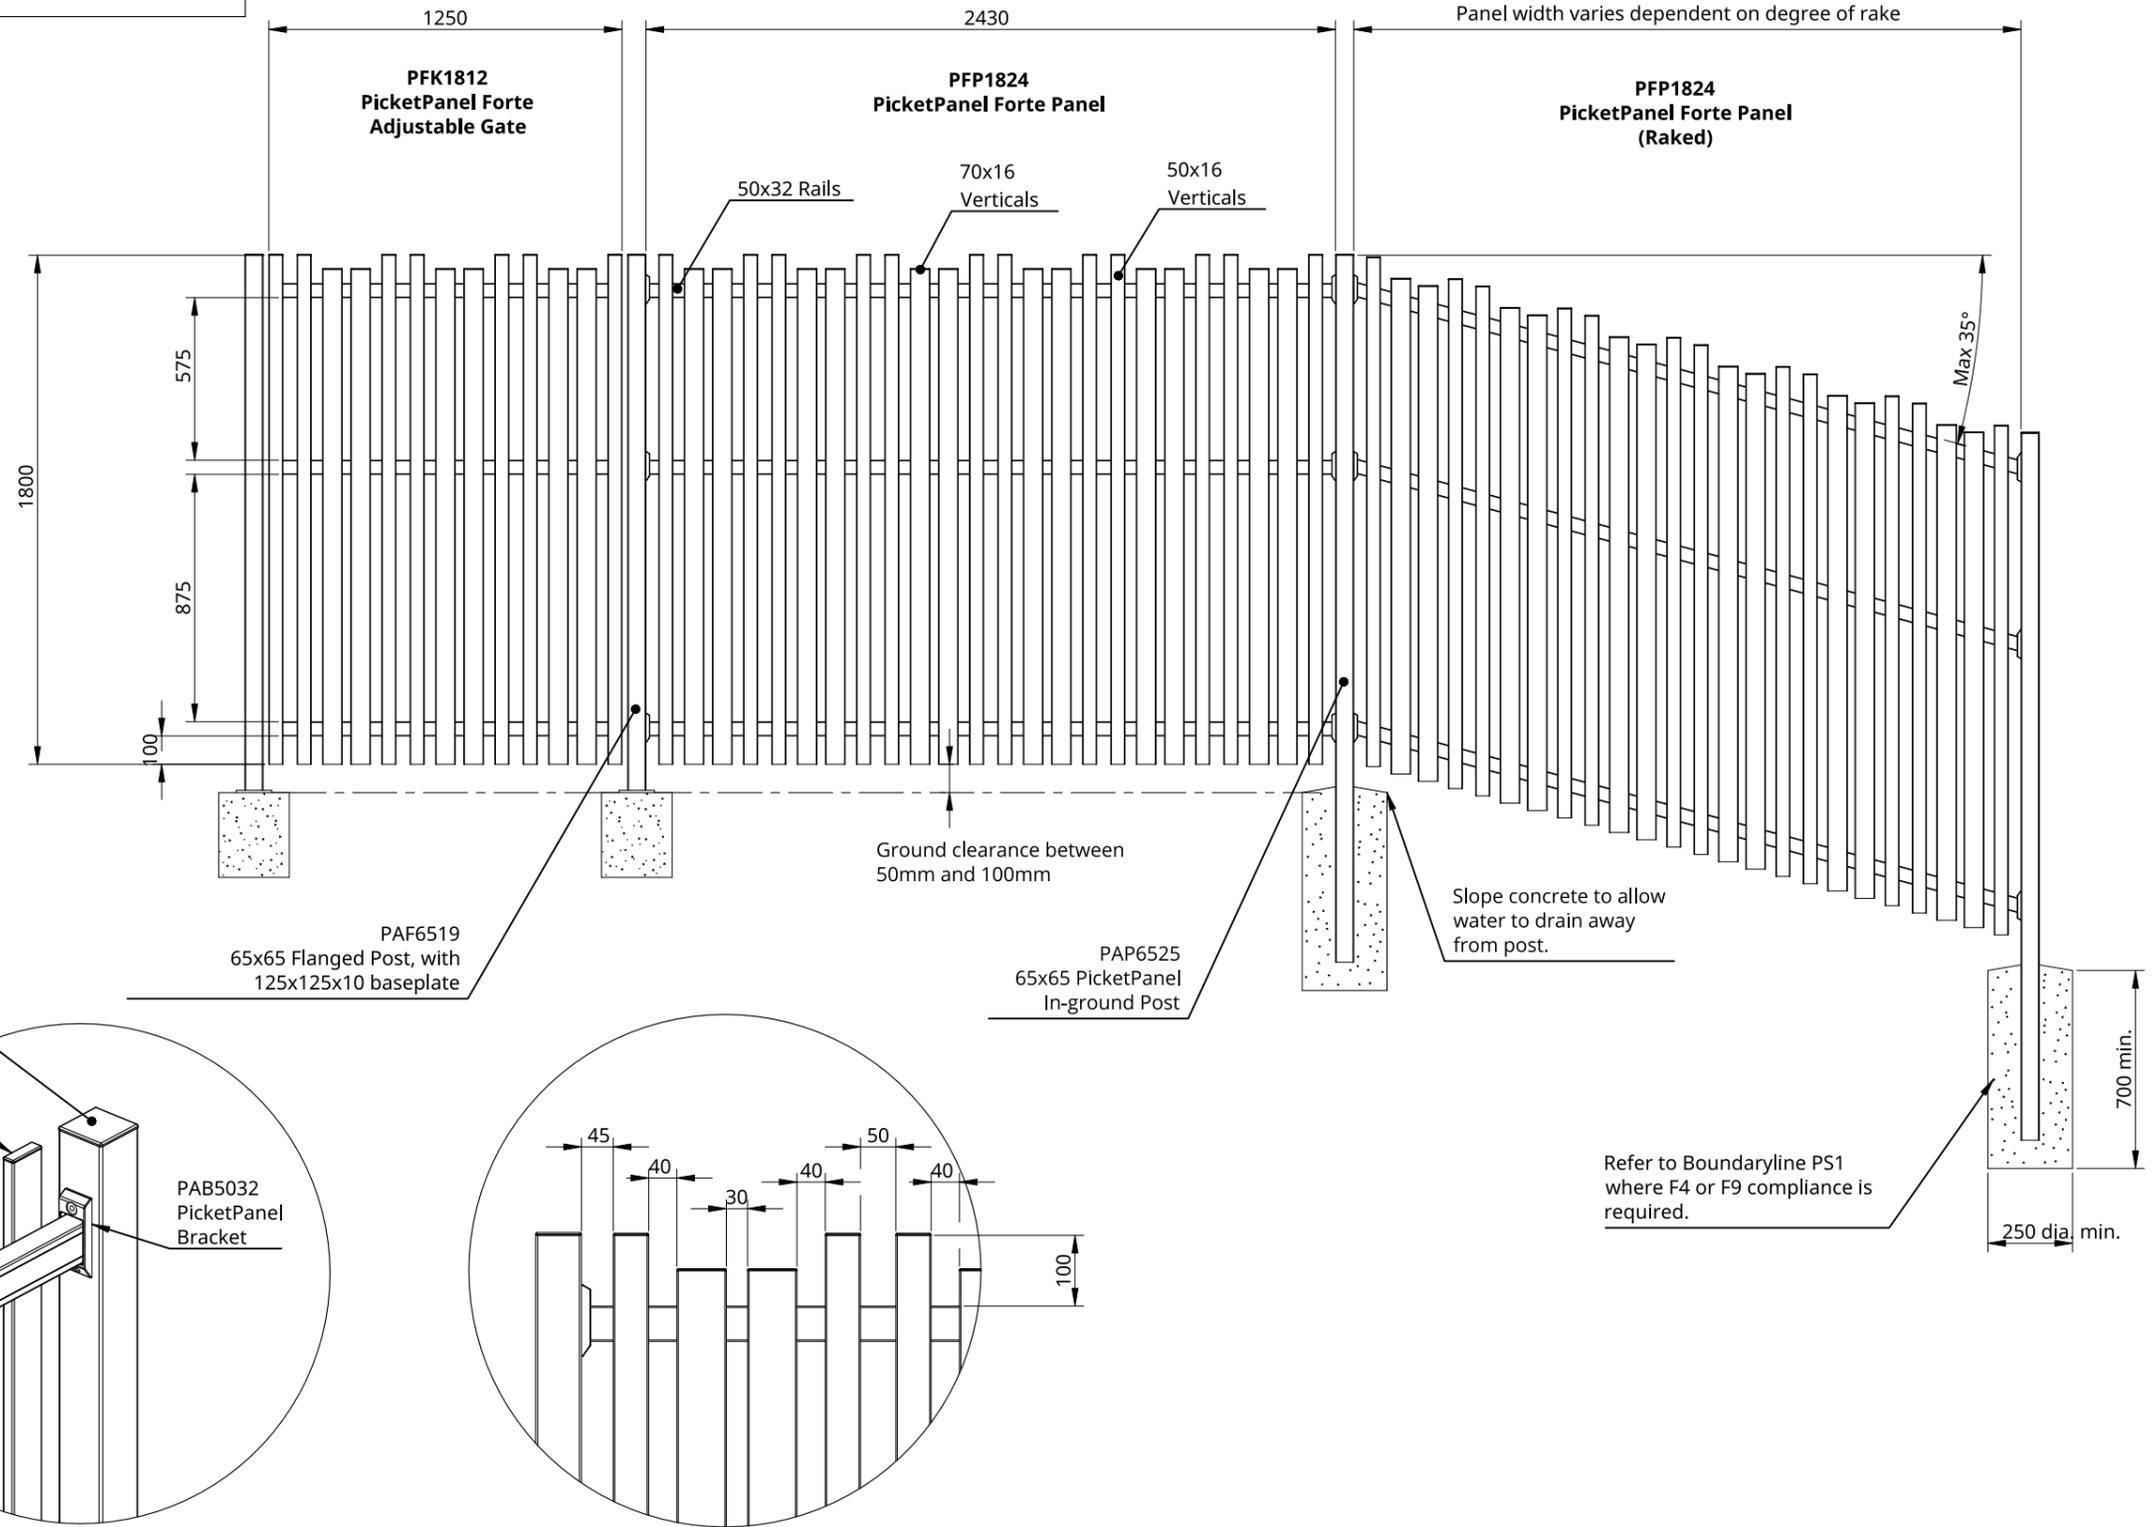

Boundaryline Ltd.  
 60 Bastian Street, Invercargill  
 Phone: 0800 003 006  
 Email: enquiries@boundaryline.co.nz  
 Website: www.boundaryline.co.nz  
 All rights reserved to Boundaryline Ltd.  
 © Copyright June 2025.

SIZE	DATE ISSUED	NAME	CODE	HEIGHT x WIDTH (mm)	RAIL PROFILE (mm)	C-POSTS (mm)	FLANGED POSTS (mm)	IN-GROUND POSTS (mm)	POST CAPS
A3	2025-05-20	PicketPanel Forte Panel	PFP1824	1800 x 2430mm	50 x 32mm		65 x 65 x 1900mm	65 x 65 x 2500mm	Internal Plastic Caps
REV.	SHEET 1 of 1								
SCALE 1:25	DO NOT SCALE DRAWING	PicketPanel Forte Adjustable Gate	PFK1812	1800 x up to 1250	50 x 32mm				